


CL 008111721 TRANSPORTATION PLANNING AND DESIGN CONSULTING, INC. 22.1 - PHASE 2/30
PLOTTER: 11/21/2024 10:48 AM LAST UPDATED BY: TSG/AMC ON: 4/18/2024 10:48 AM

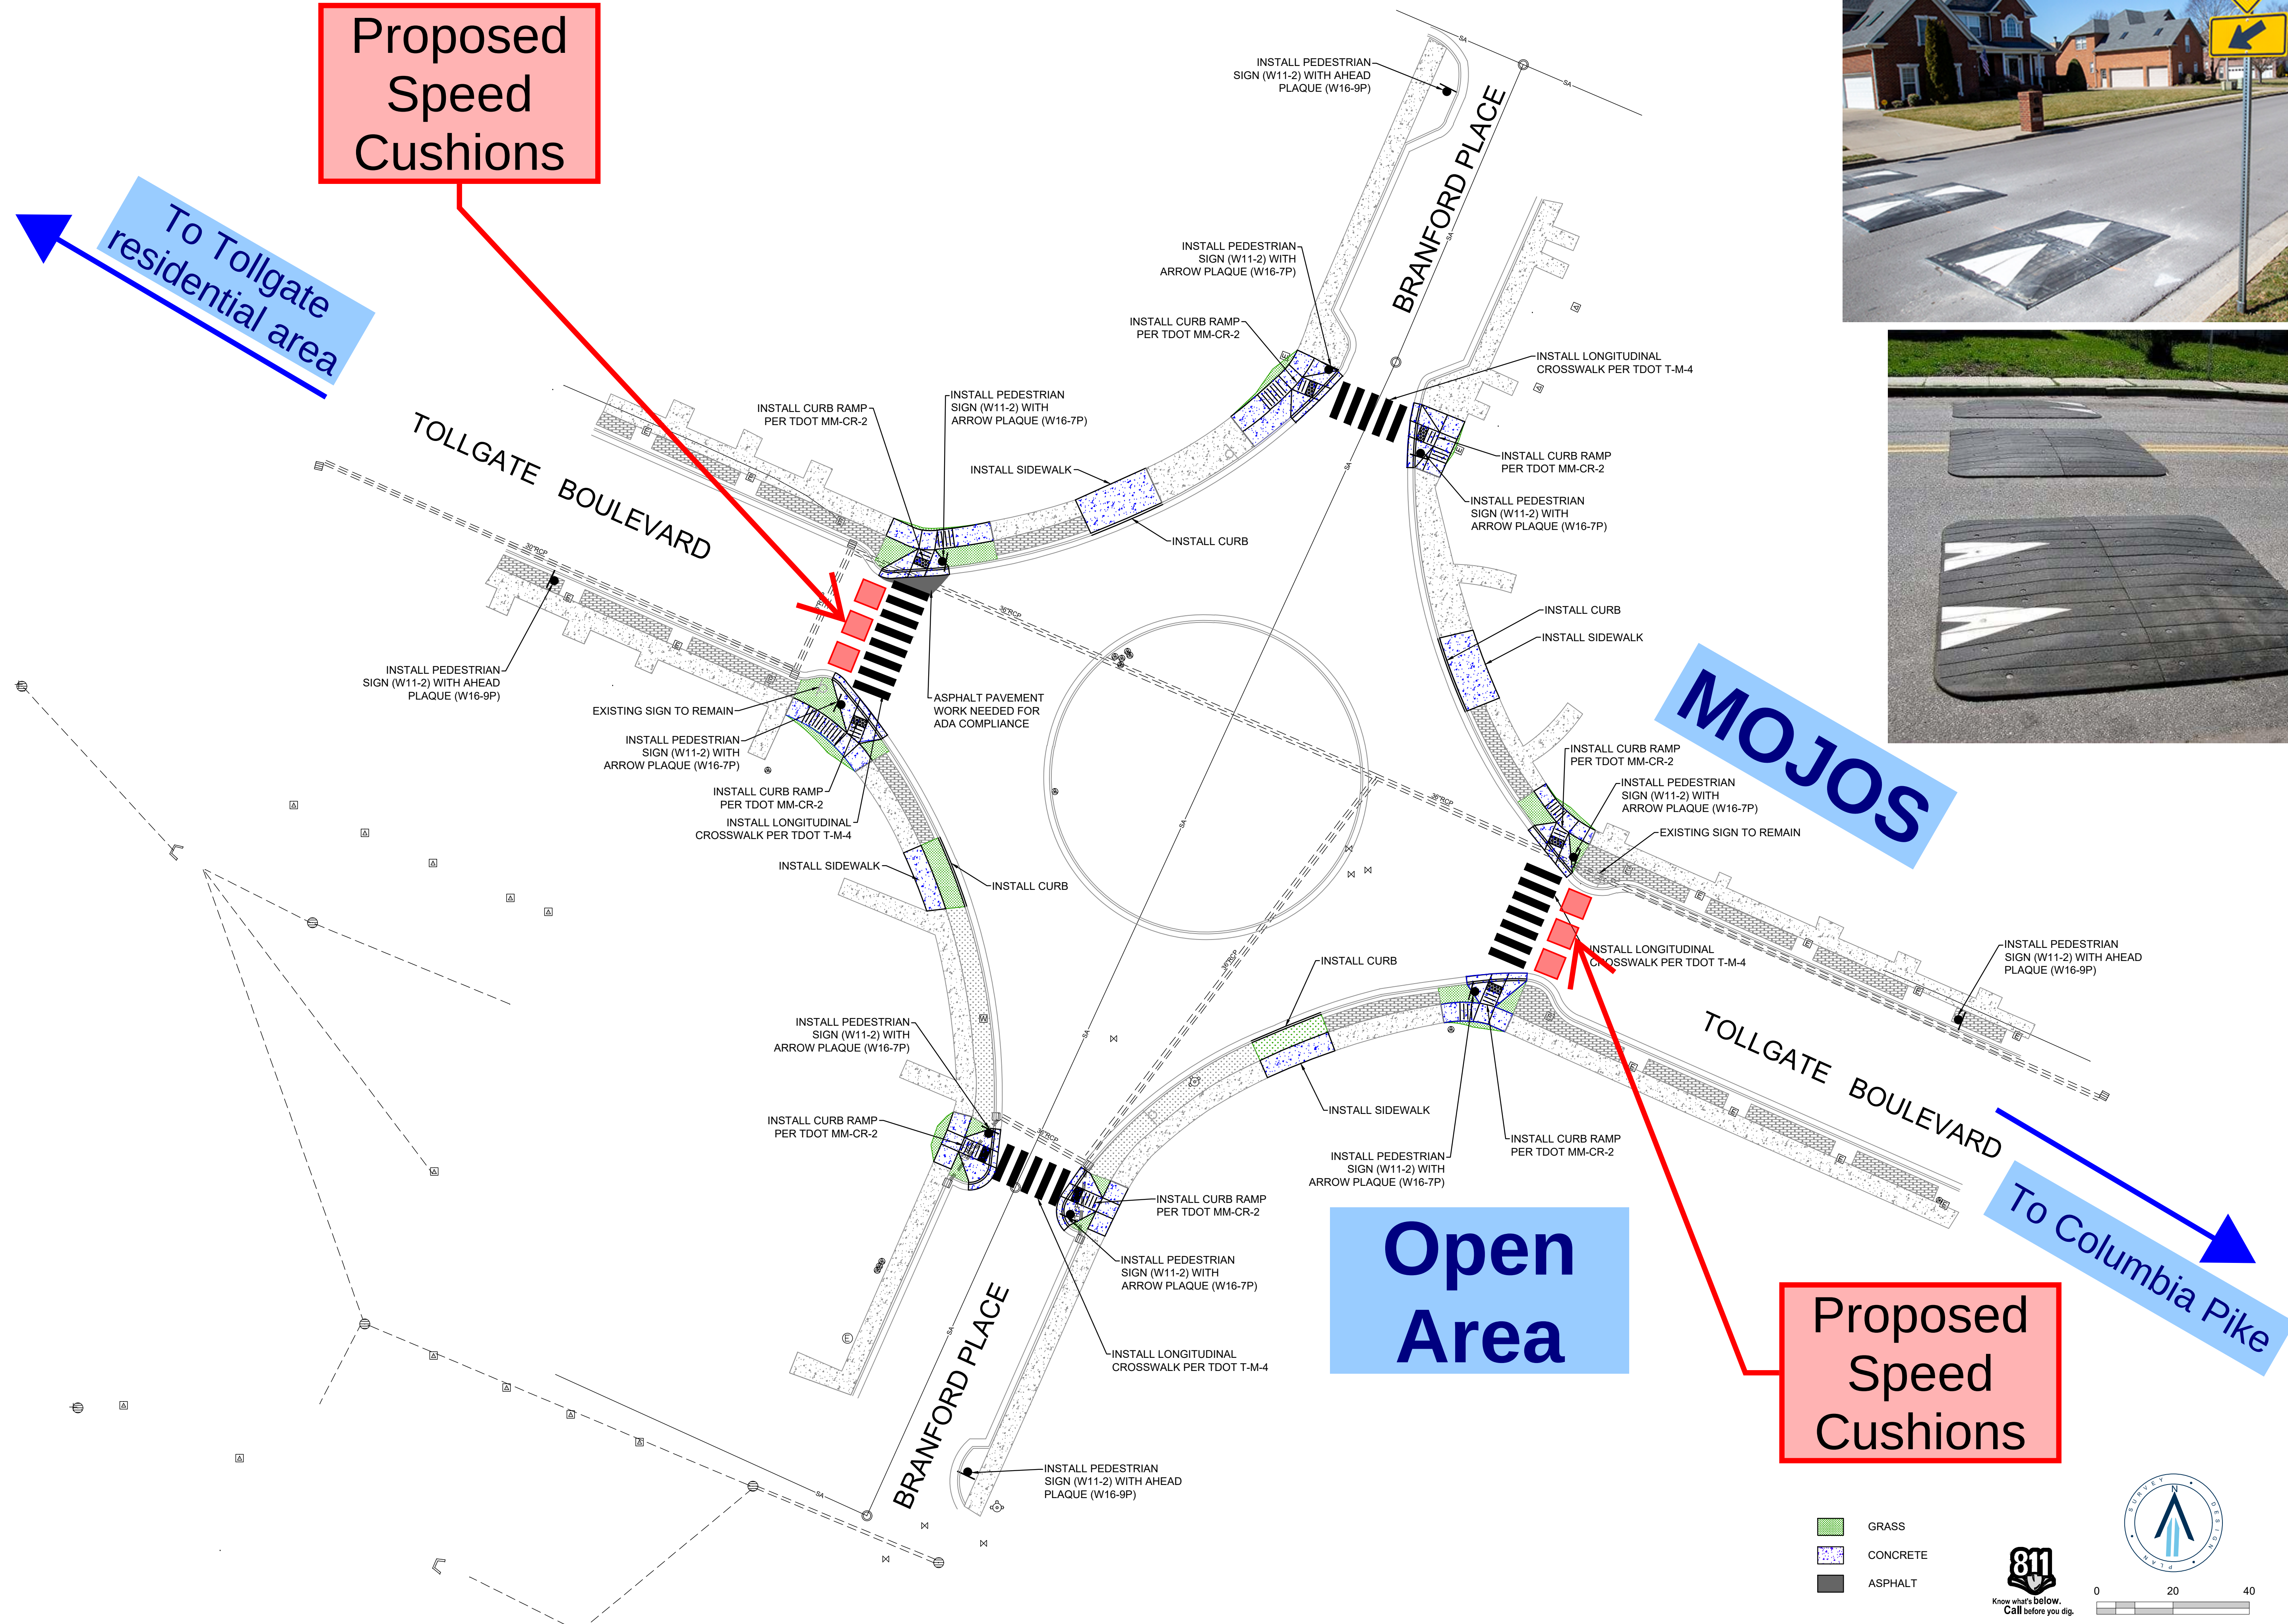

Examples of Speed Cushions



Nashville - Murfreesboro - Chattanooga
ragansmith.com



TOLLGATE, PHASE 3

FOR
Regent
DEVELOPMENT

THOMPSONS STATION, WILLIAMSON COUNTY, TENNESSEE



Scale: 1"=20'

Date: APRIL 19, 2024

Approved By: TRG

Revisions:

Drawing Title:

PROPOSED LAYOUT

Drawing No.

T2.1

Project No.

10081